


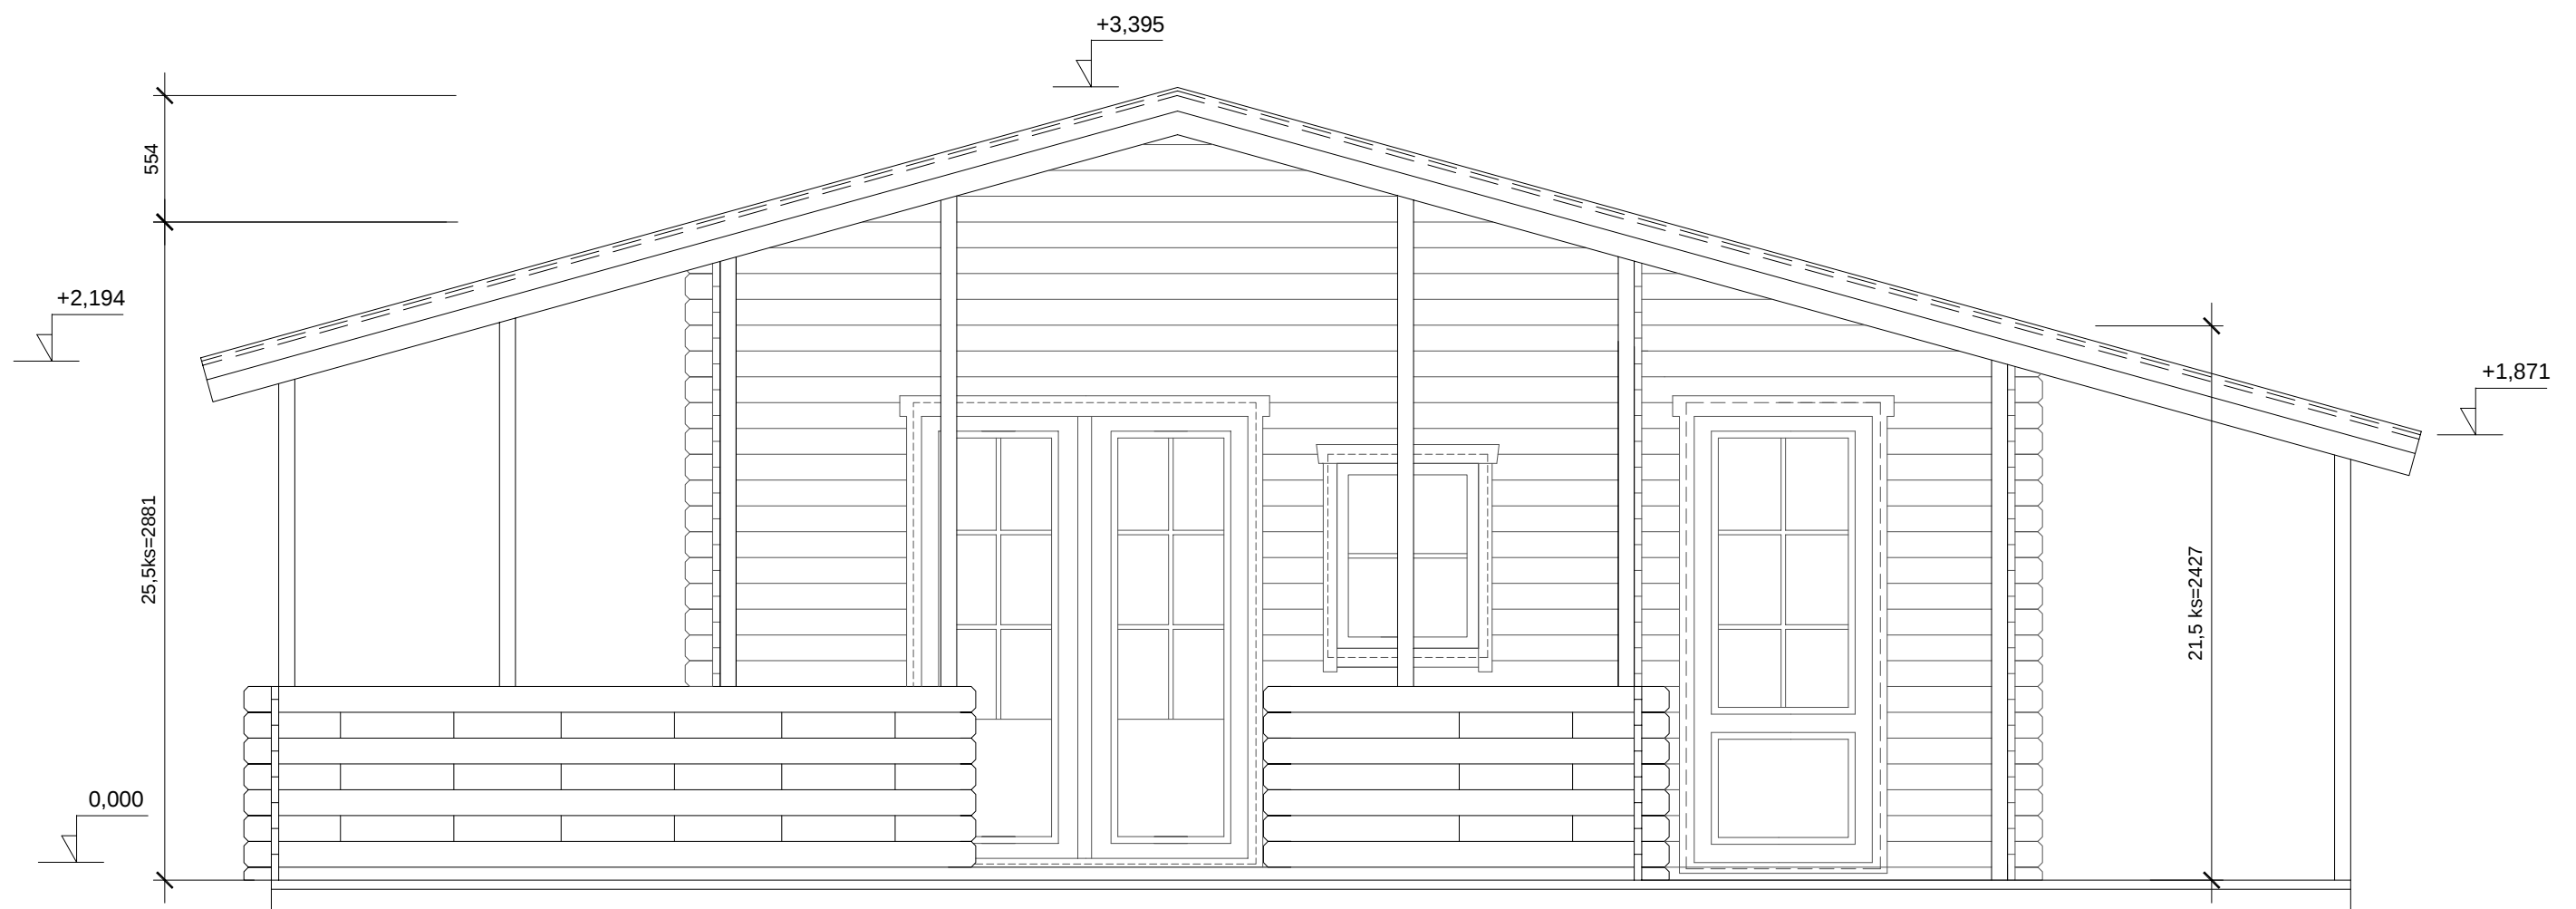

POHLED 1 1:30