


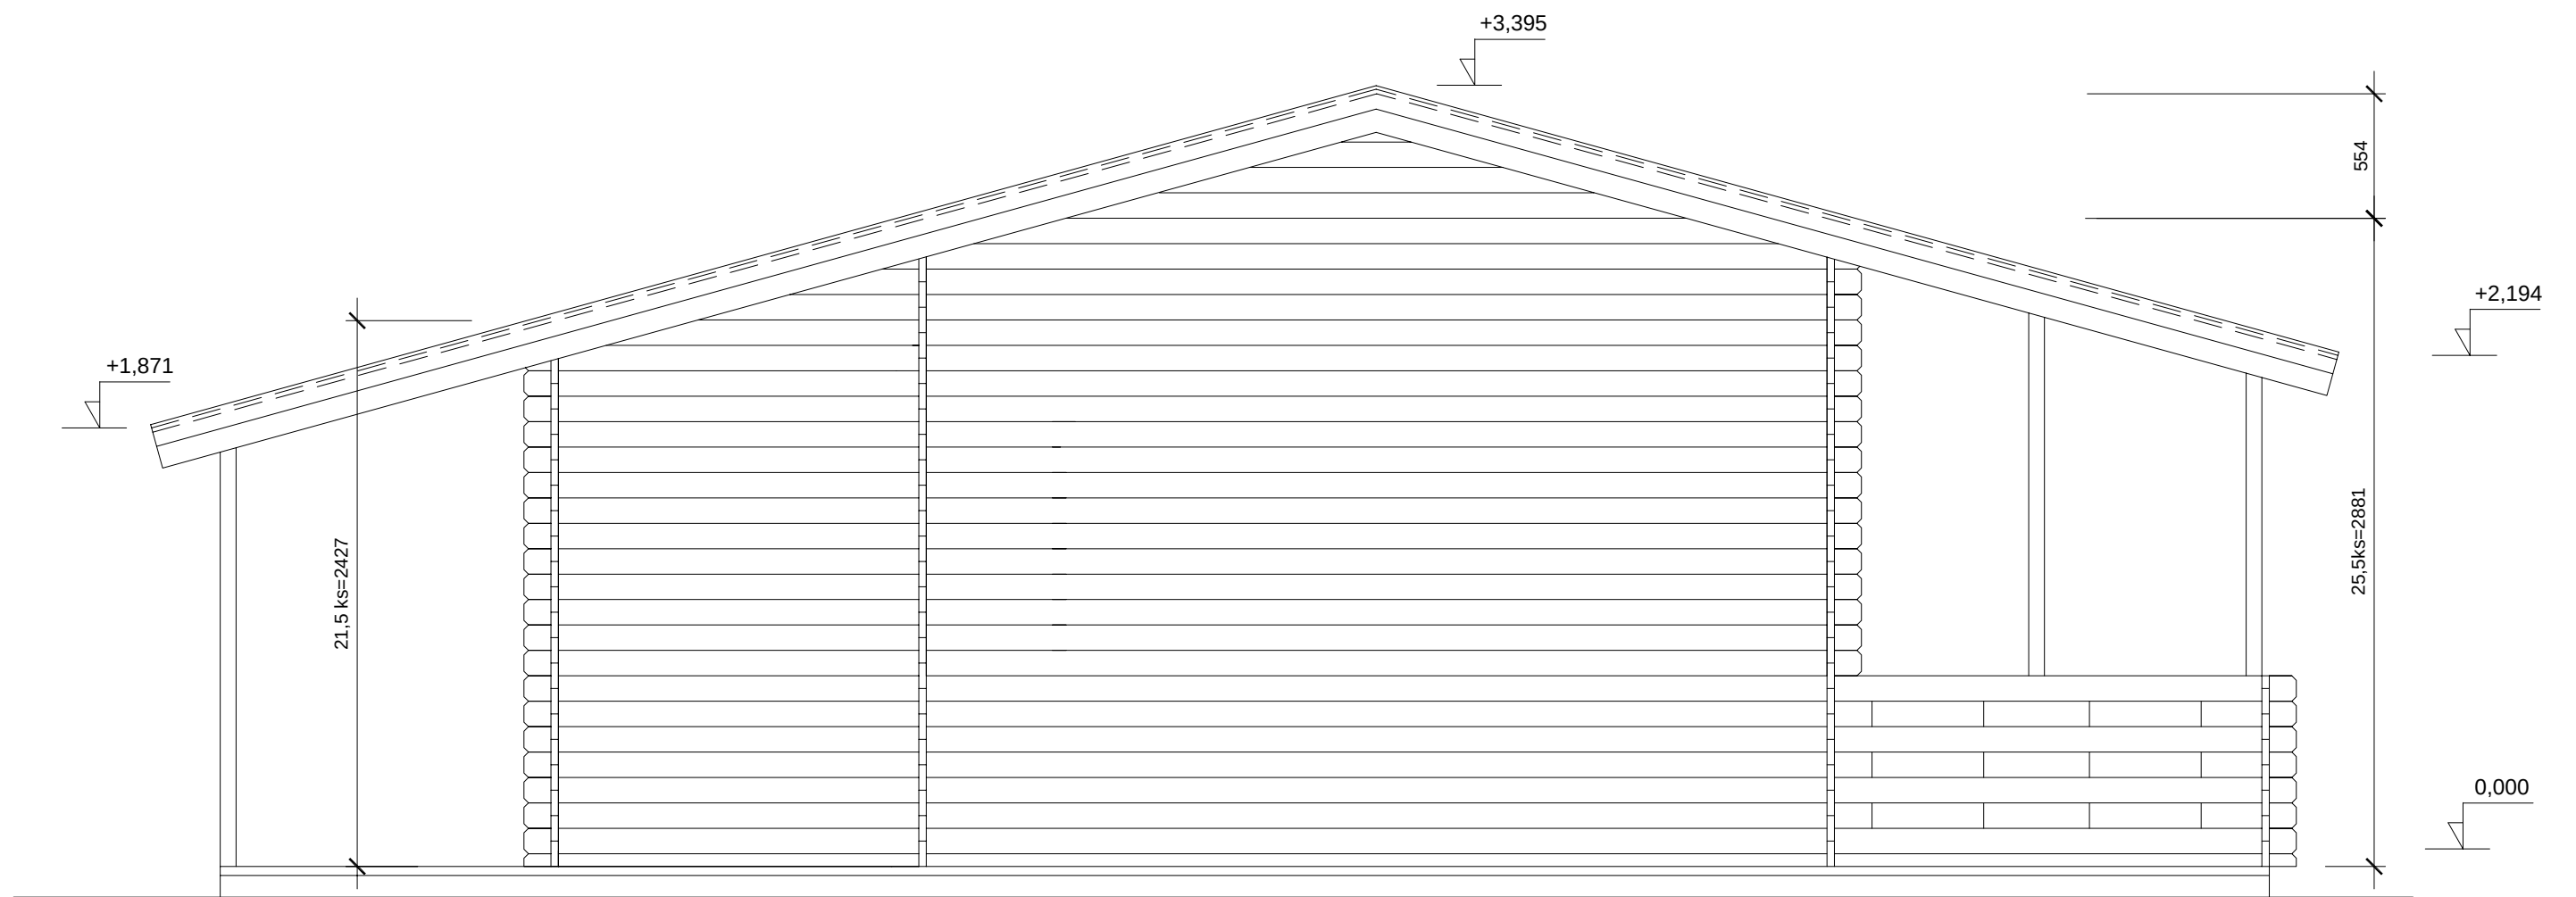

POHLED 2 1:30